



Garrett E. & Deborah L. Mikita Trust
21.52 TOTAL ACRES



TRUE NORTH
FARNSWORTH SURVEYS
MAGNETIC
BEARINGS ARE MAGNETIC

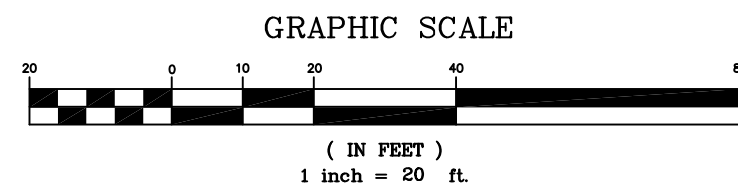

- LEGEND:
- PROPERTY LINE
 - SPLIT RAIL FENCE
 - STONEWALL
 - EDGE OF WOODS
 - STREAM
 - ROAD RIGHT OF WAY
 - SIGN
 - IRON ROD FOUND
 - TRAVERSE PT. (MAG-HUB)
 - ANGLE POINT
 - RE-ROD W/CAP SET
 - POWER POLE
 - WELL

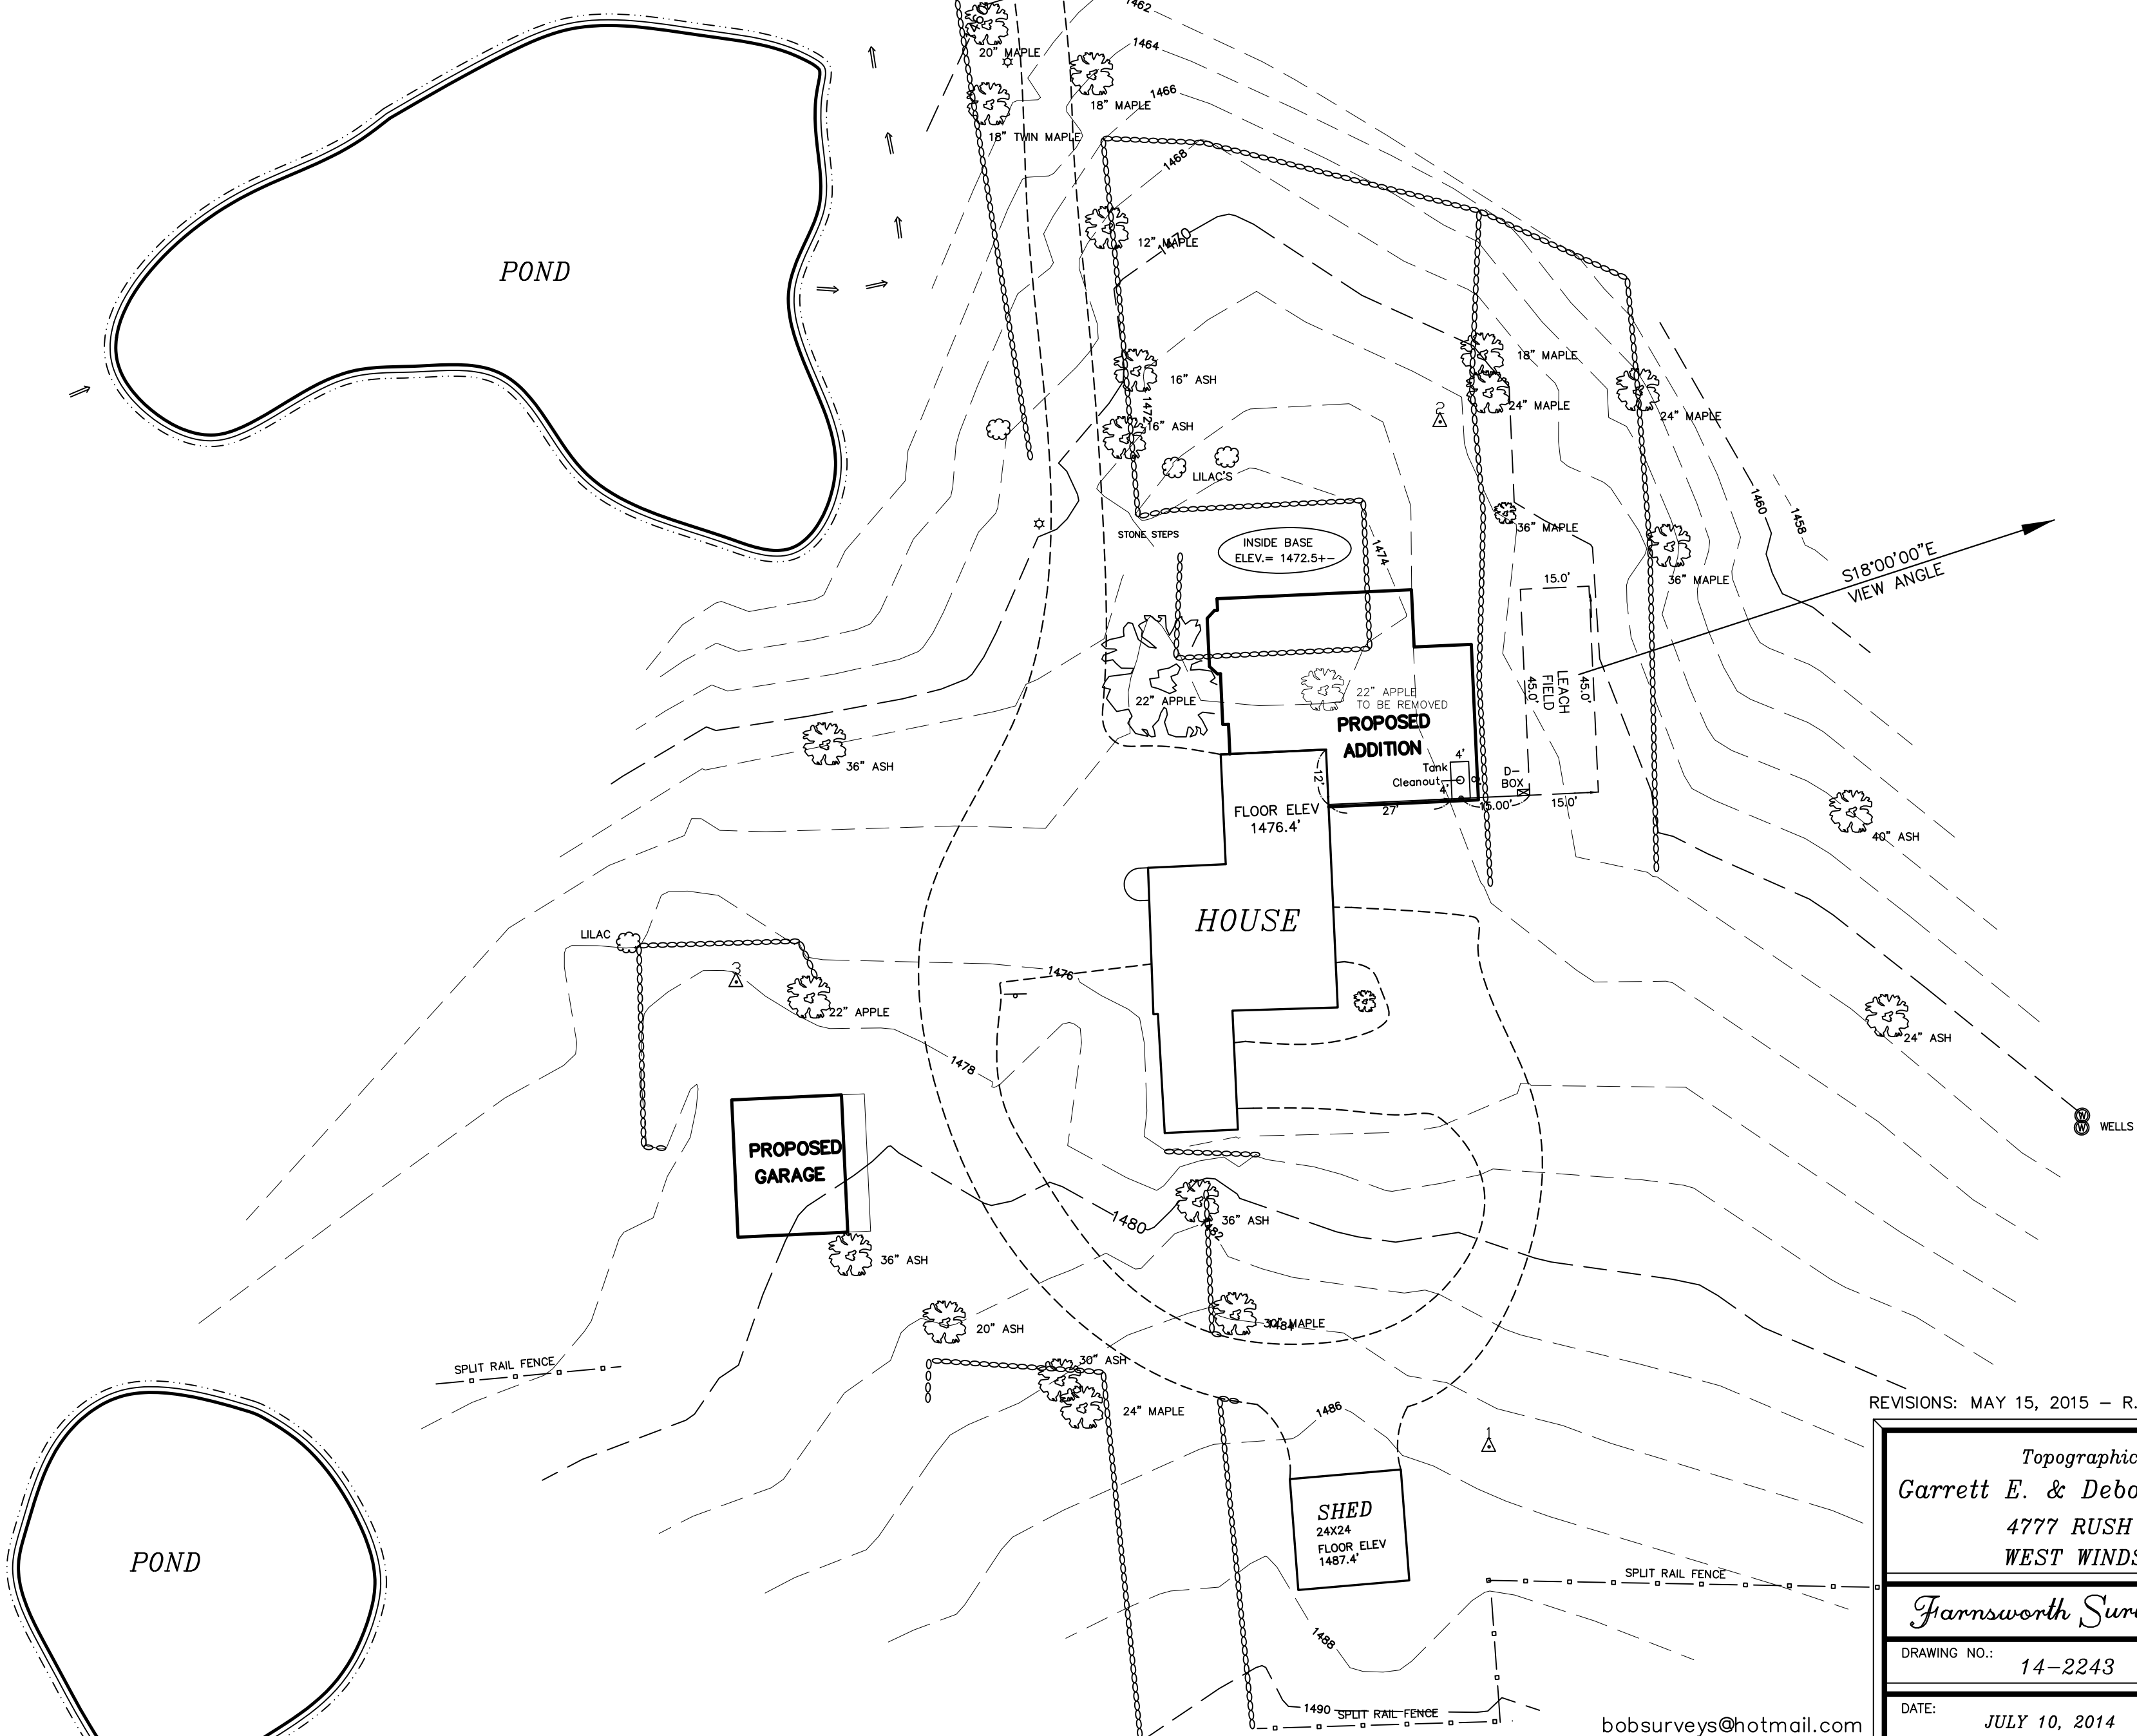

Farnsworth Surveys
Celebrating our 40th Year
FARNSWORTH SURVEYS
1974-2014
ROBERT W. FARNSWORTH
E-MAIL: bobsurveys@hotmail.com
Brownsville, Vt.

REVISIONS: MAY 15, 2015 - R.W.F.

Topographic Site survey For: Garrett E. & Deborah L. Mikita Trust 4777 RUSH MEADOW ROAD WEST WINDSOR, VERMONT		
Farnsworth Surveys P. O. BOX 68 BROWNSVILLE, VERMONT (802)484-9731 05037		
DRAWING NO.: 14-2243	FULL SCALE: 1" = 20'	SITE CONTOURS
DATE: JULY 10, 2014	DRAWN BY: R.W.F. SURVEY BY: K.B. & et al	

ORIGINAL INKED PLAT PRODUCED BY: FARNSWORTH SURVEYS - P.O. BOX 68, BROWNSVILLE, VERMONT 05037

E-MAIL: bobsurveys@hotmail.com

